




DIST	COUNTY	ROUTE	KILOMETER POST TOTAL PROJECT	SHEET NO.	TOTAL SHEETS

REGISTERED CIVIL ENGINEER

January 24, 2005
PLANS APPROVAL DATE

The State of California or its officers or agents shall not be responsible for the accuracy or completeness of electronic copies of this plan sheet.

To get to the Caltrans web site, go to: <http://www.dot.ca.gov>

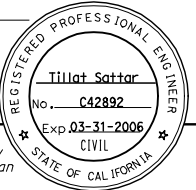


To accompany plans dated _____

NOTES:


1. Crossties at vertical and diagonal Ls and internal diagonals not shown for clarity.
2. Interior grating and backside weld lugs shall be installed only for projects requiring backside walkways.

NOTE

Drill thru outer collar and post wall for bolts. Provide contoured washers and hardened washers under bolt head and nut. Contoured washers to be 76 x 76 x 8 mm Min. Grind face to fit.

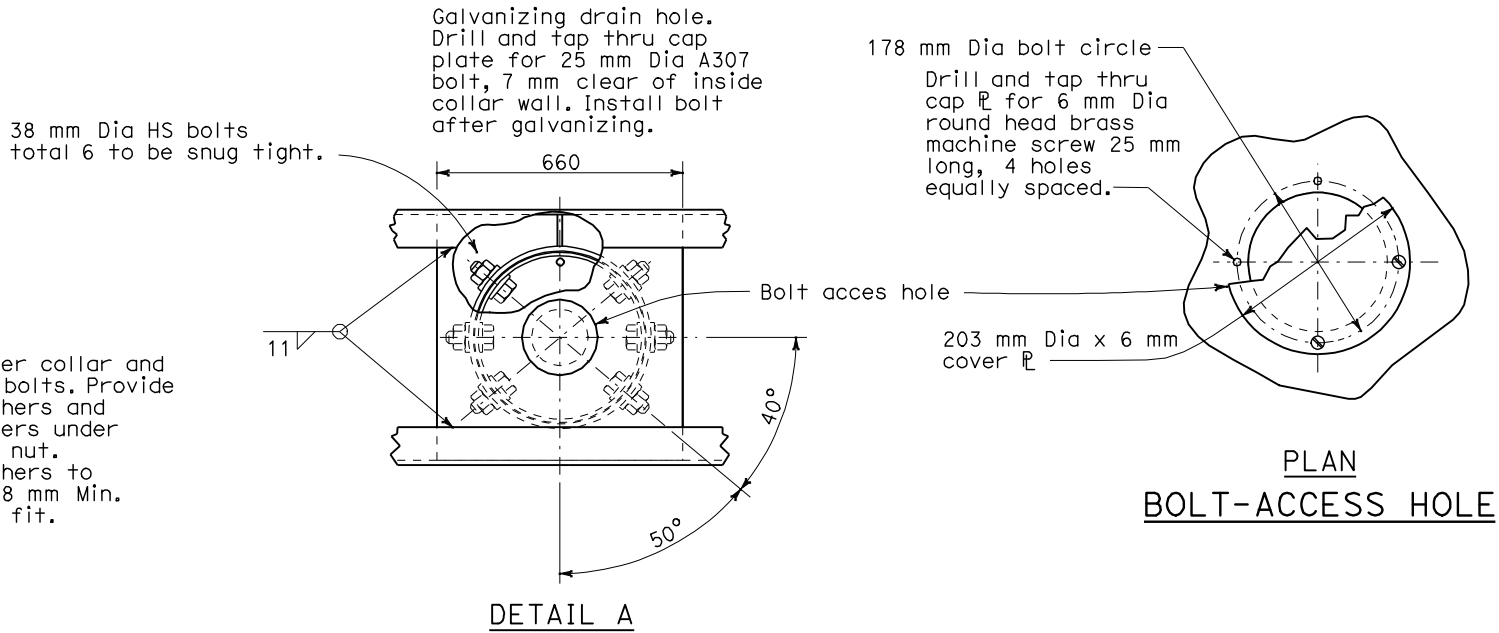

**PLAN
BOLT-ACCESS HOLE**

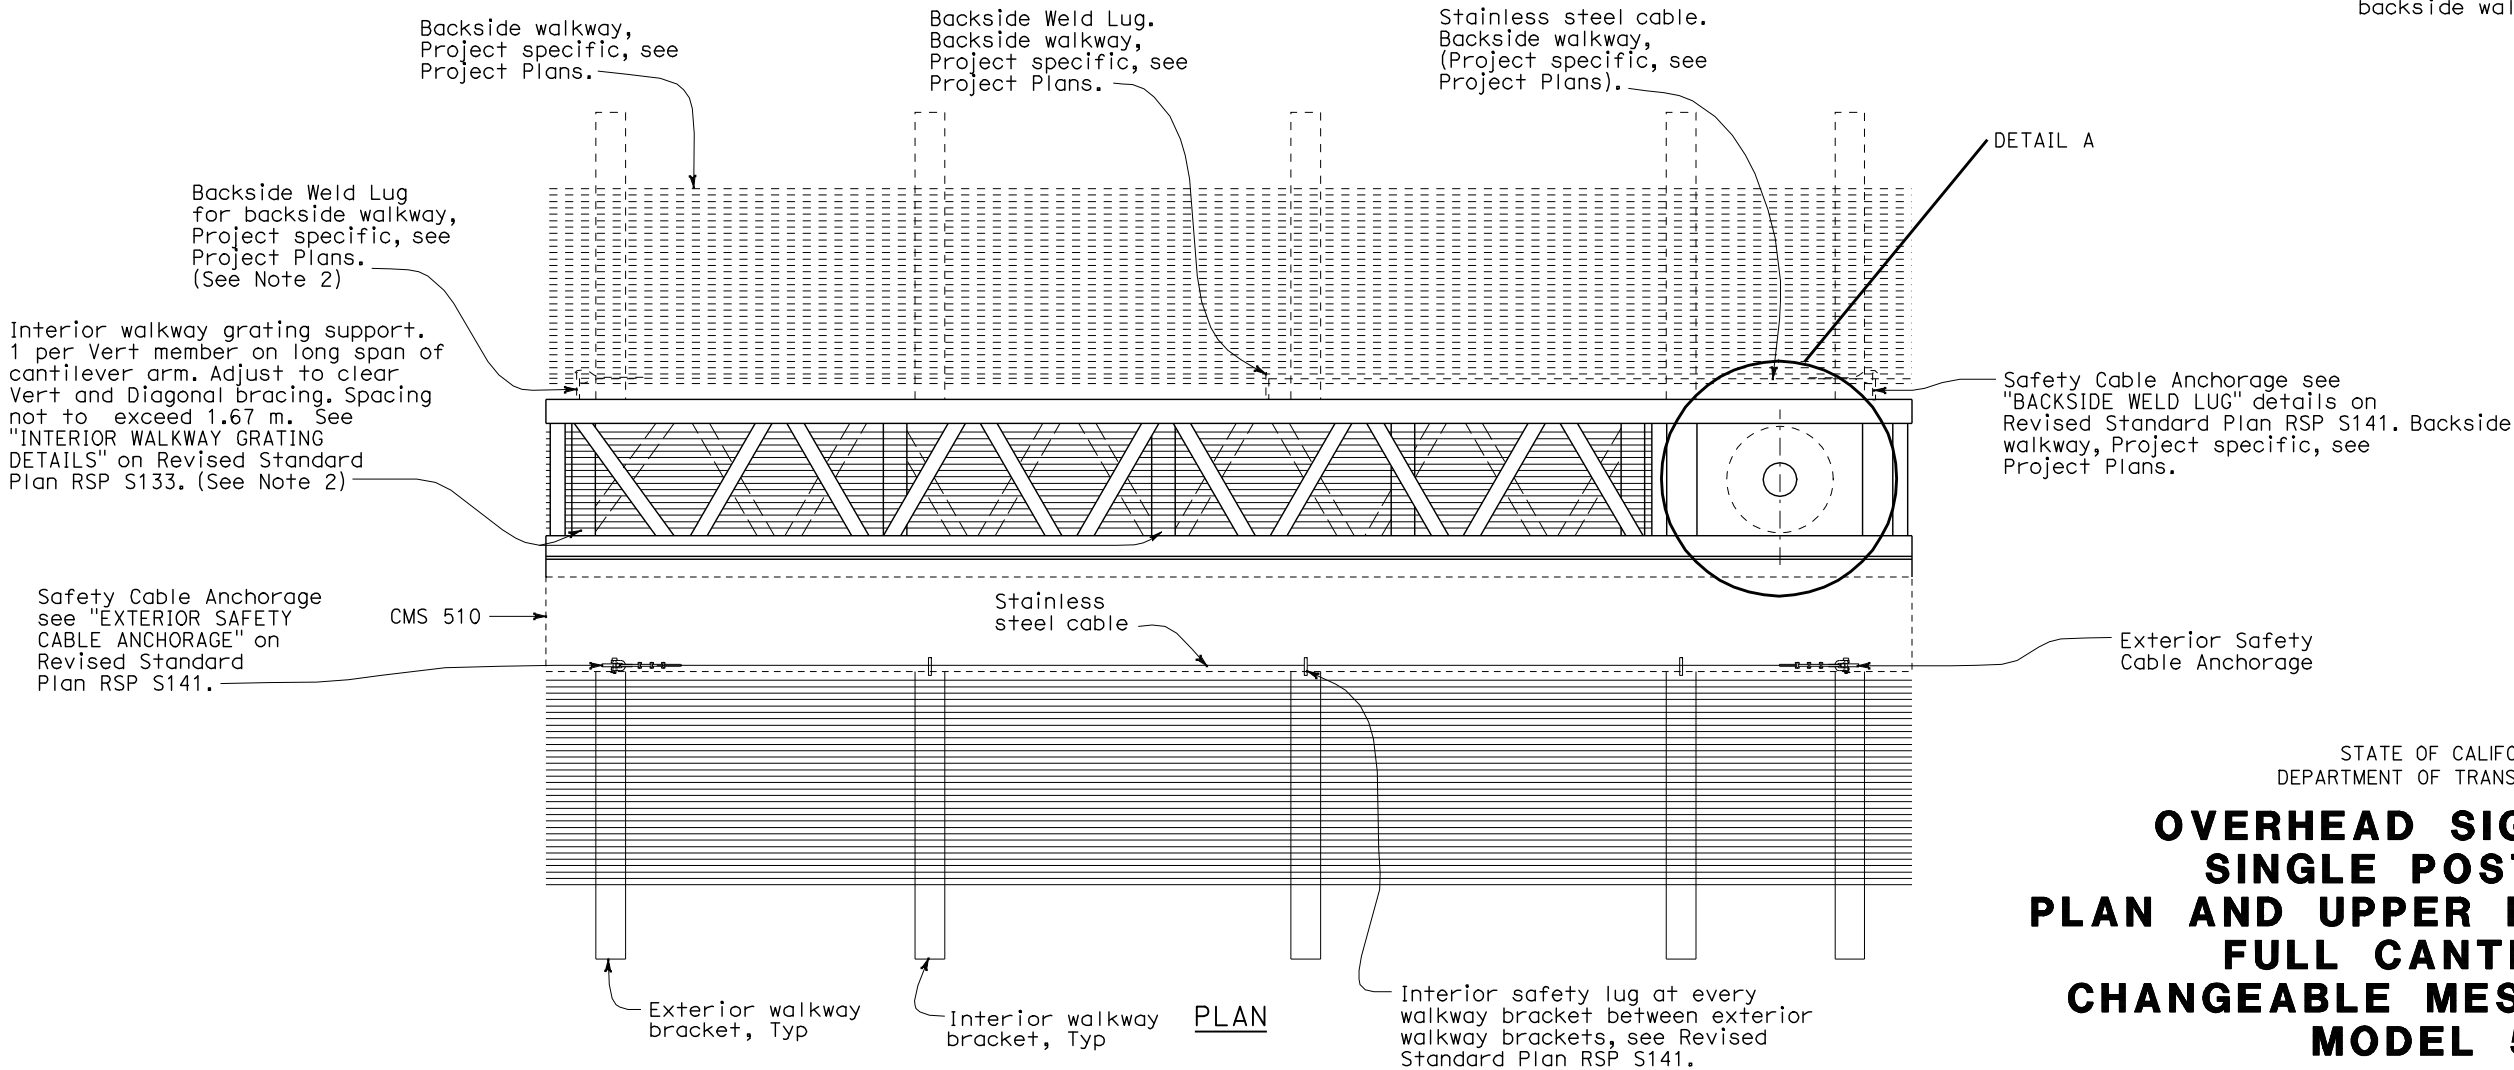

PLAN

STATE OF CALIFORNIA
DEPARTMENT OF TRANSPORTATION

**OVERHEAD SIGN-TRUSS
SINGLE POST TYPE
PLAN AND UPPER BOLT DETAILS
FULL CANTILEVER
CHANGEABLE MESSAGE SIGNS
MODEL 510**

NO SCALE

ALL DIMENSIONS ARE IN
MILLIMETERS UNLESS OTHERWISE SHOWN

RSP S130 DATED JANUARY 24, 2005 SUPERSEDES STANDARD PLAN S130
DATED JULY 1, 2004-PAGE 404 OF THE STANDARD PLANS BOOK DATED JULY 2004.

REVISED STANDARD PLAN RSP S130